

LOT 2B

LOT 2A



ACHTERGEVEL
SCHAAL : 1/50

LOT 2A

LOT 2B

TERRAS
-0.10

TERRAS
-0.10


300

118 670 466 330 86 64 330 670 60 108 108 300

RWA RWA

P1
parking 1wagen

P1
parking 1wagen

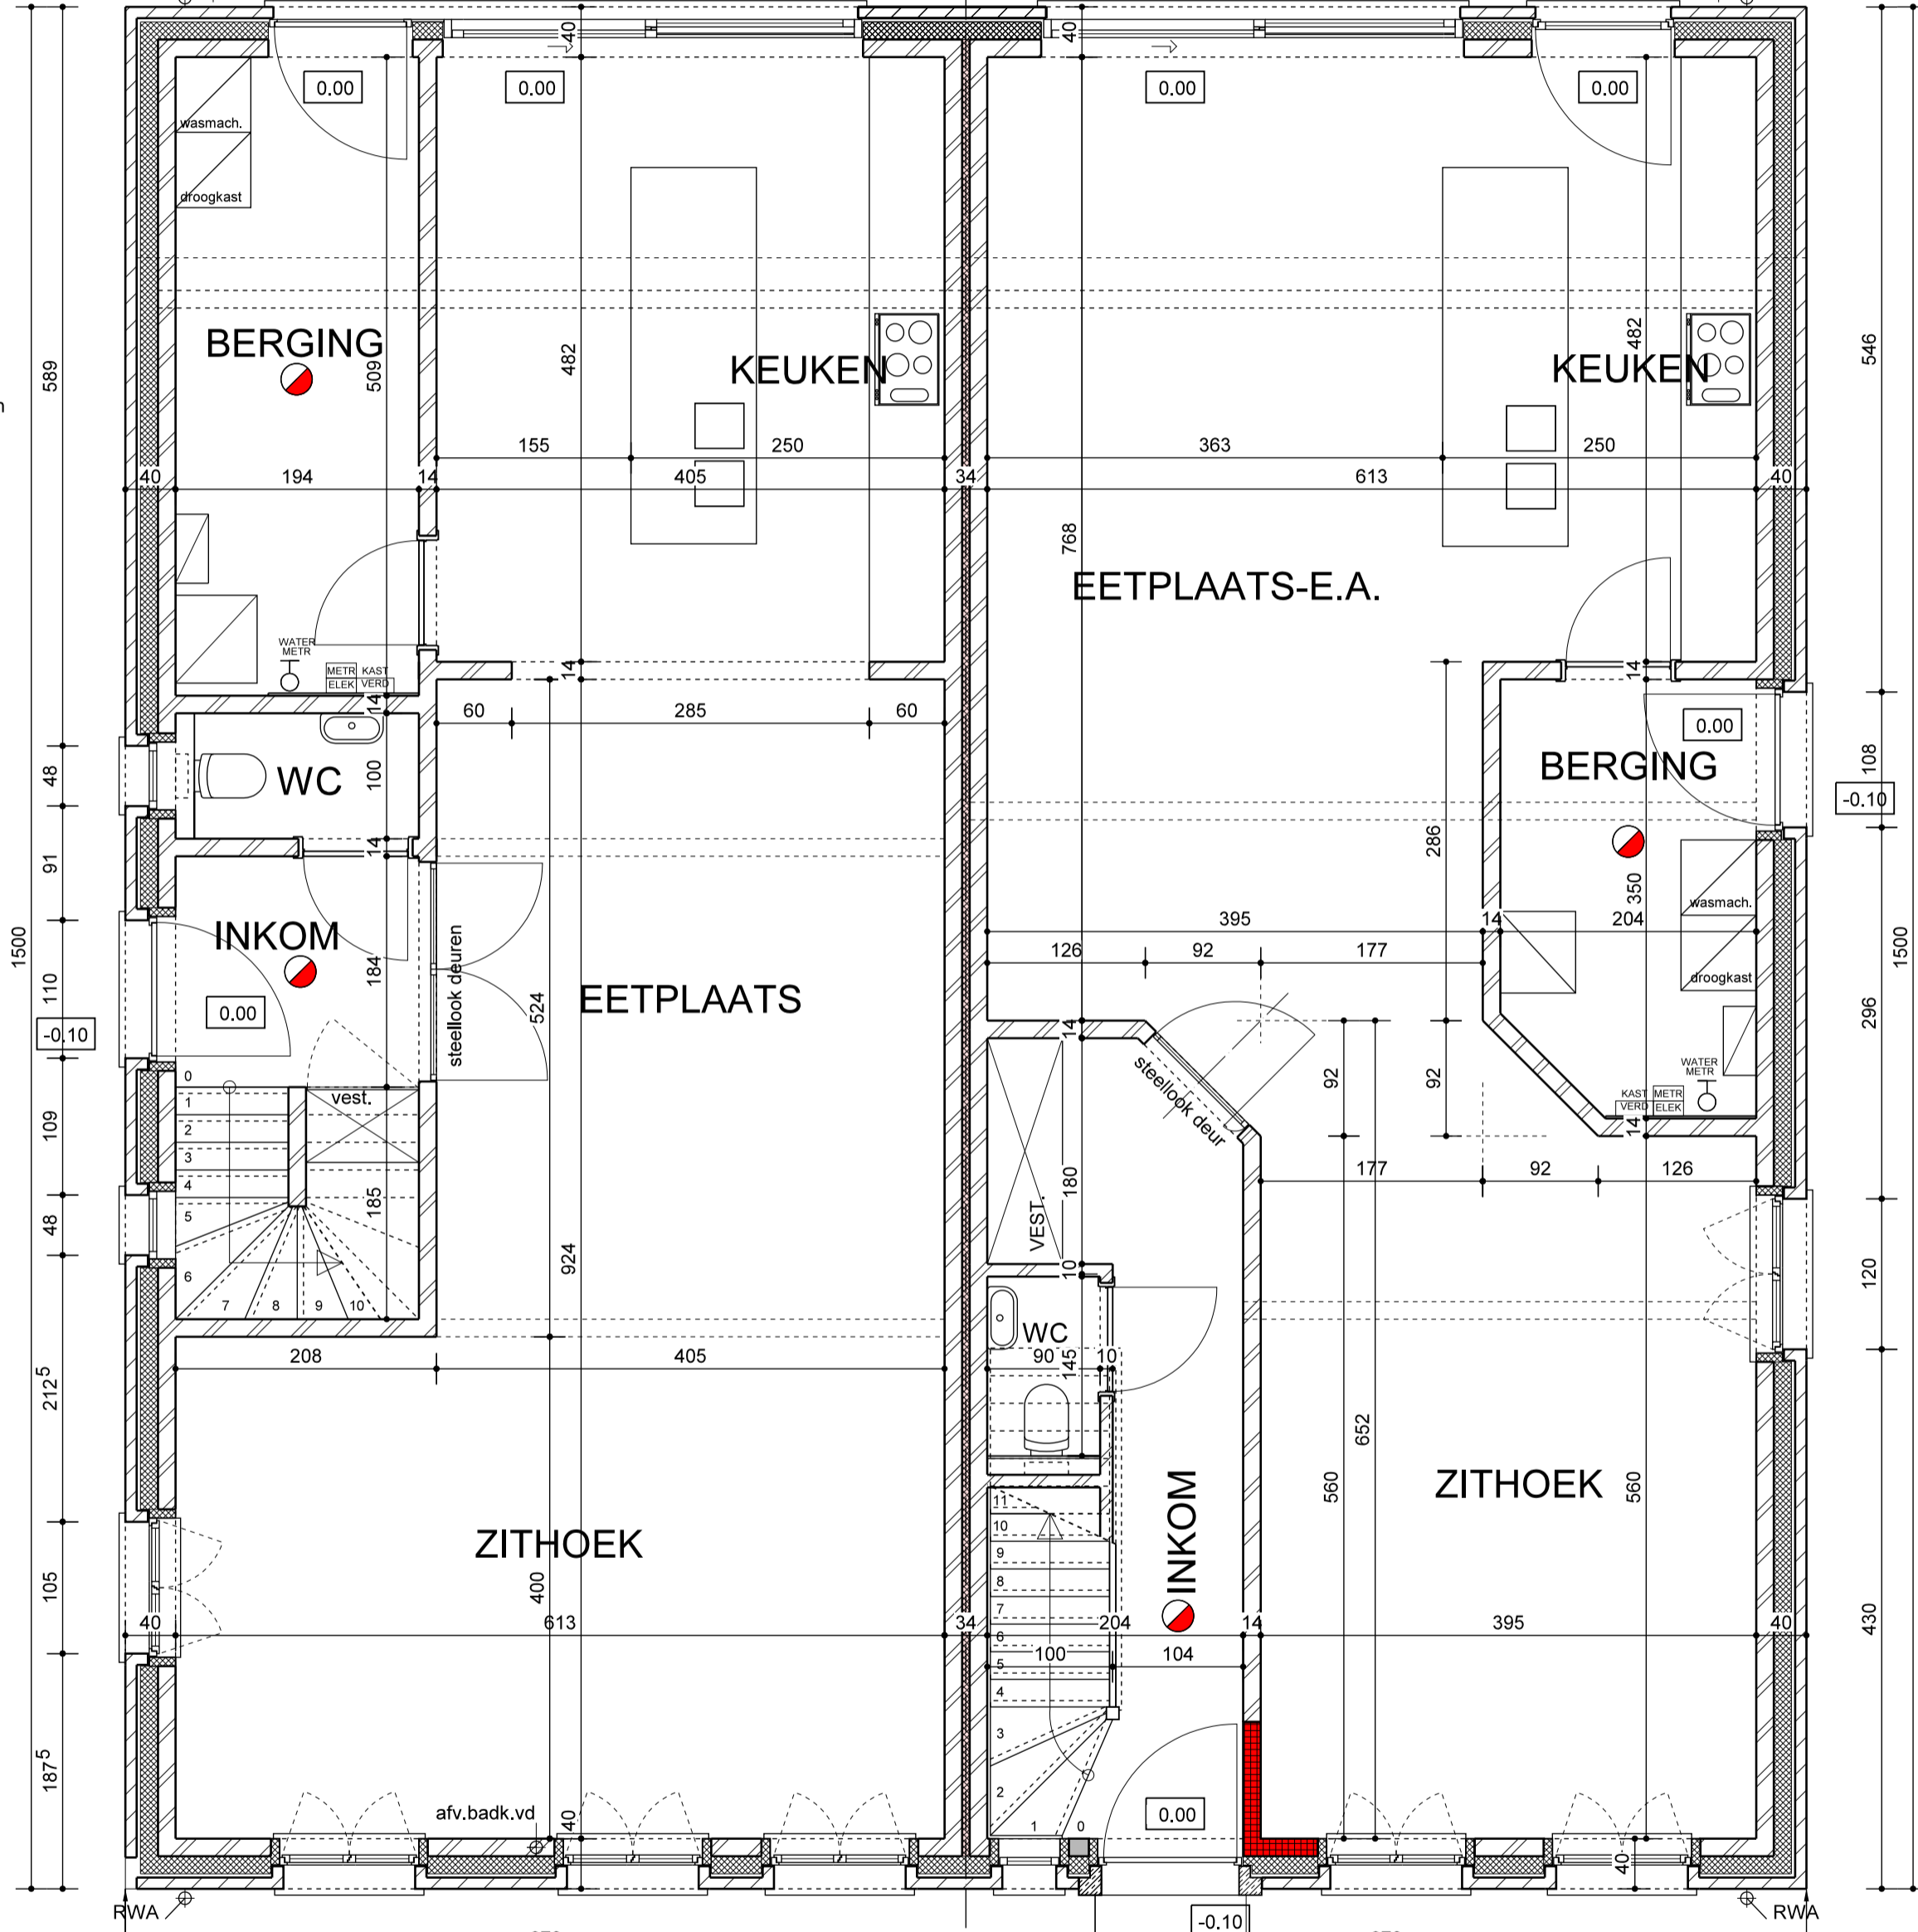

589

1500

110

109

48

2125

105

1875

306

976 670

-0.10 670

976

306

OPRIT
+ toegang woning

OPRIT
+ toegang woning

GELIJKVLOERS


SCHAAL : 1/50

883

921

LOT 2A

LOT 2B

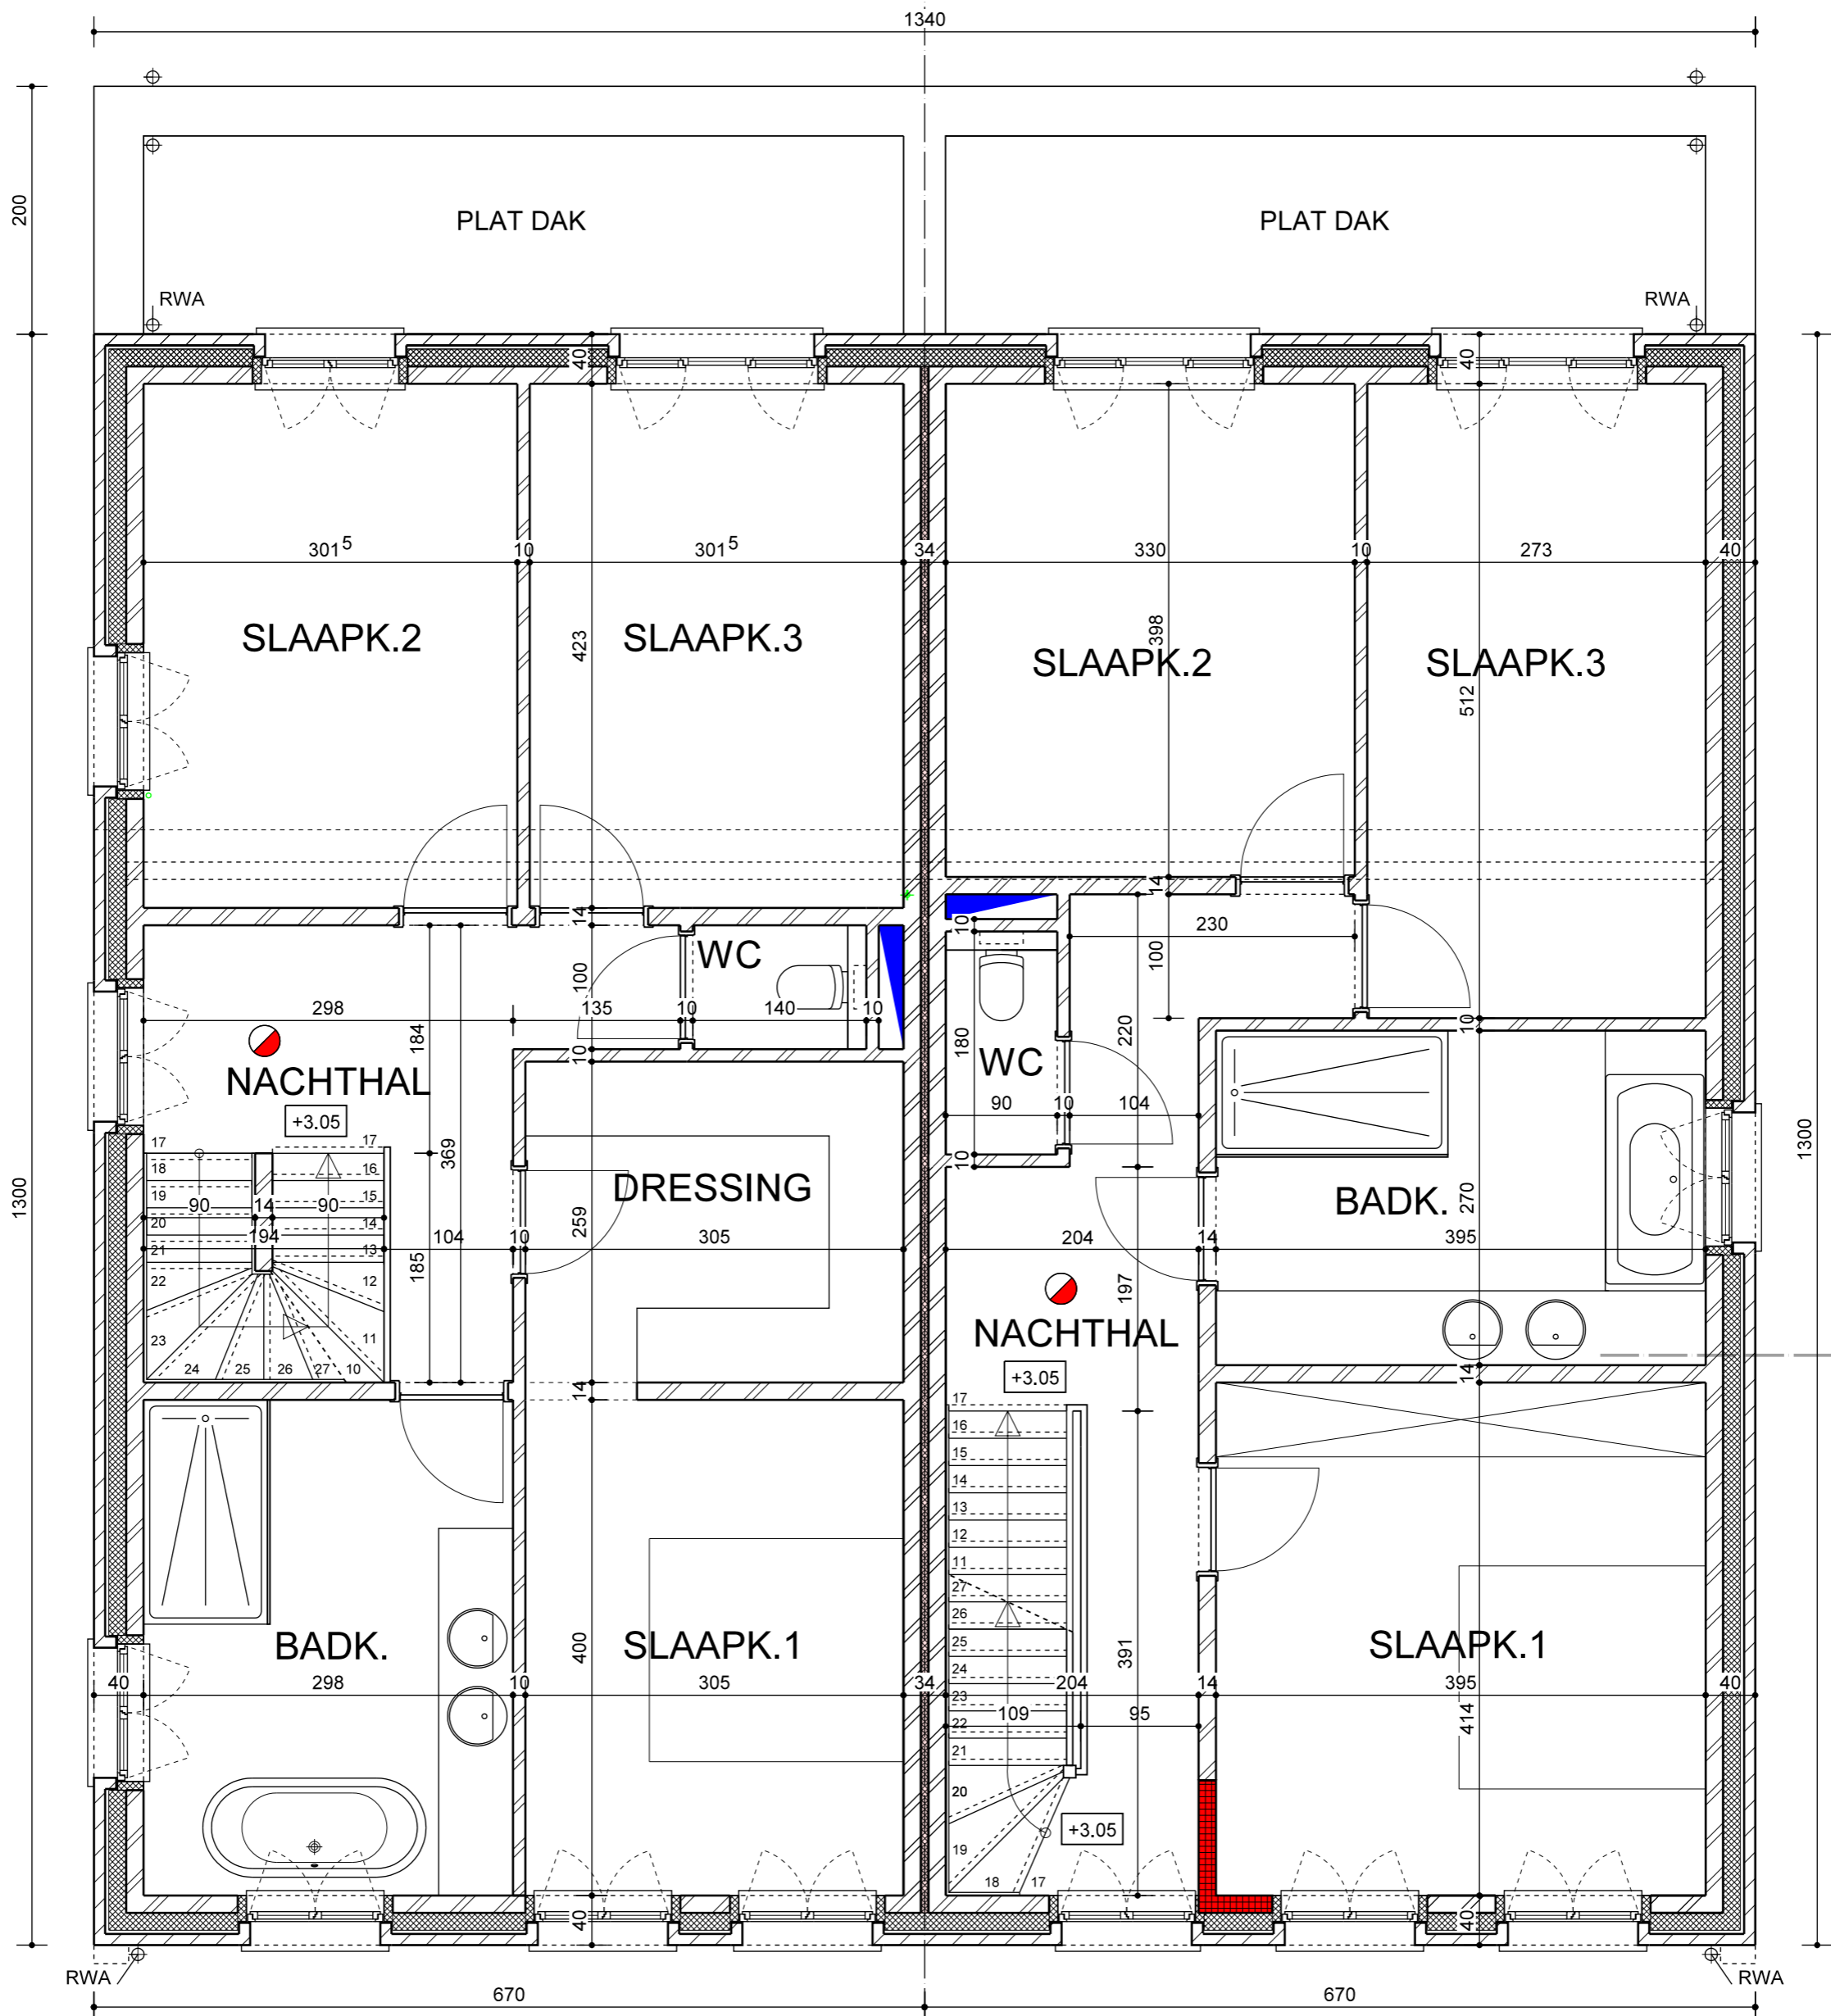


VERDIEPING

SCHAAL : 1/50

LOT 2A

LOT 2B

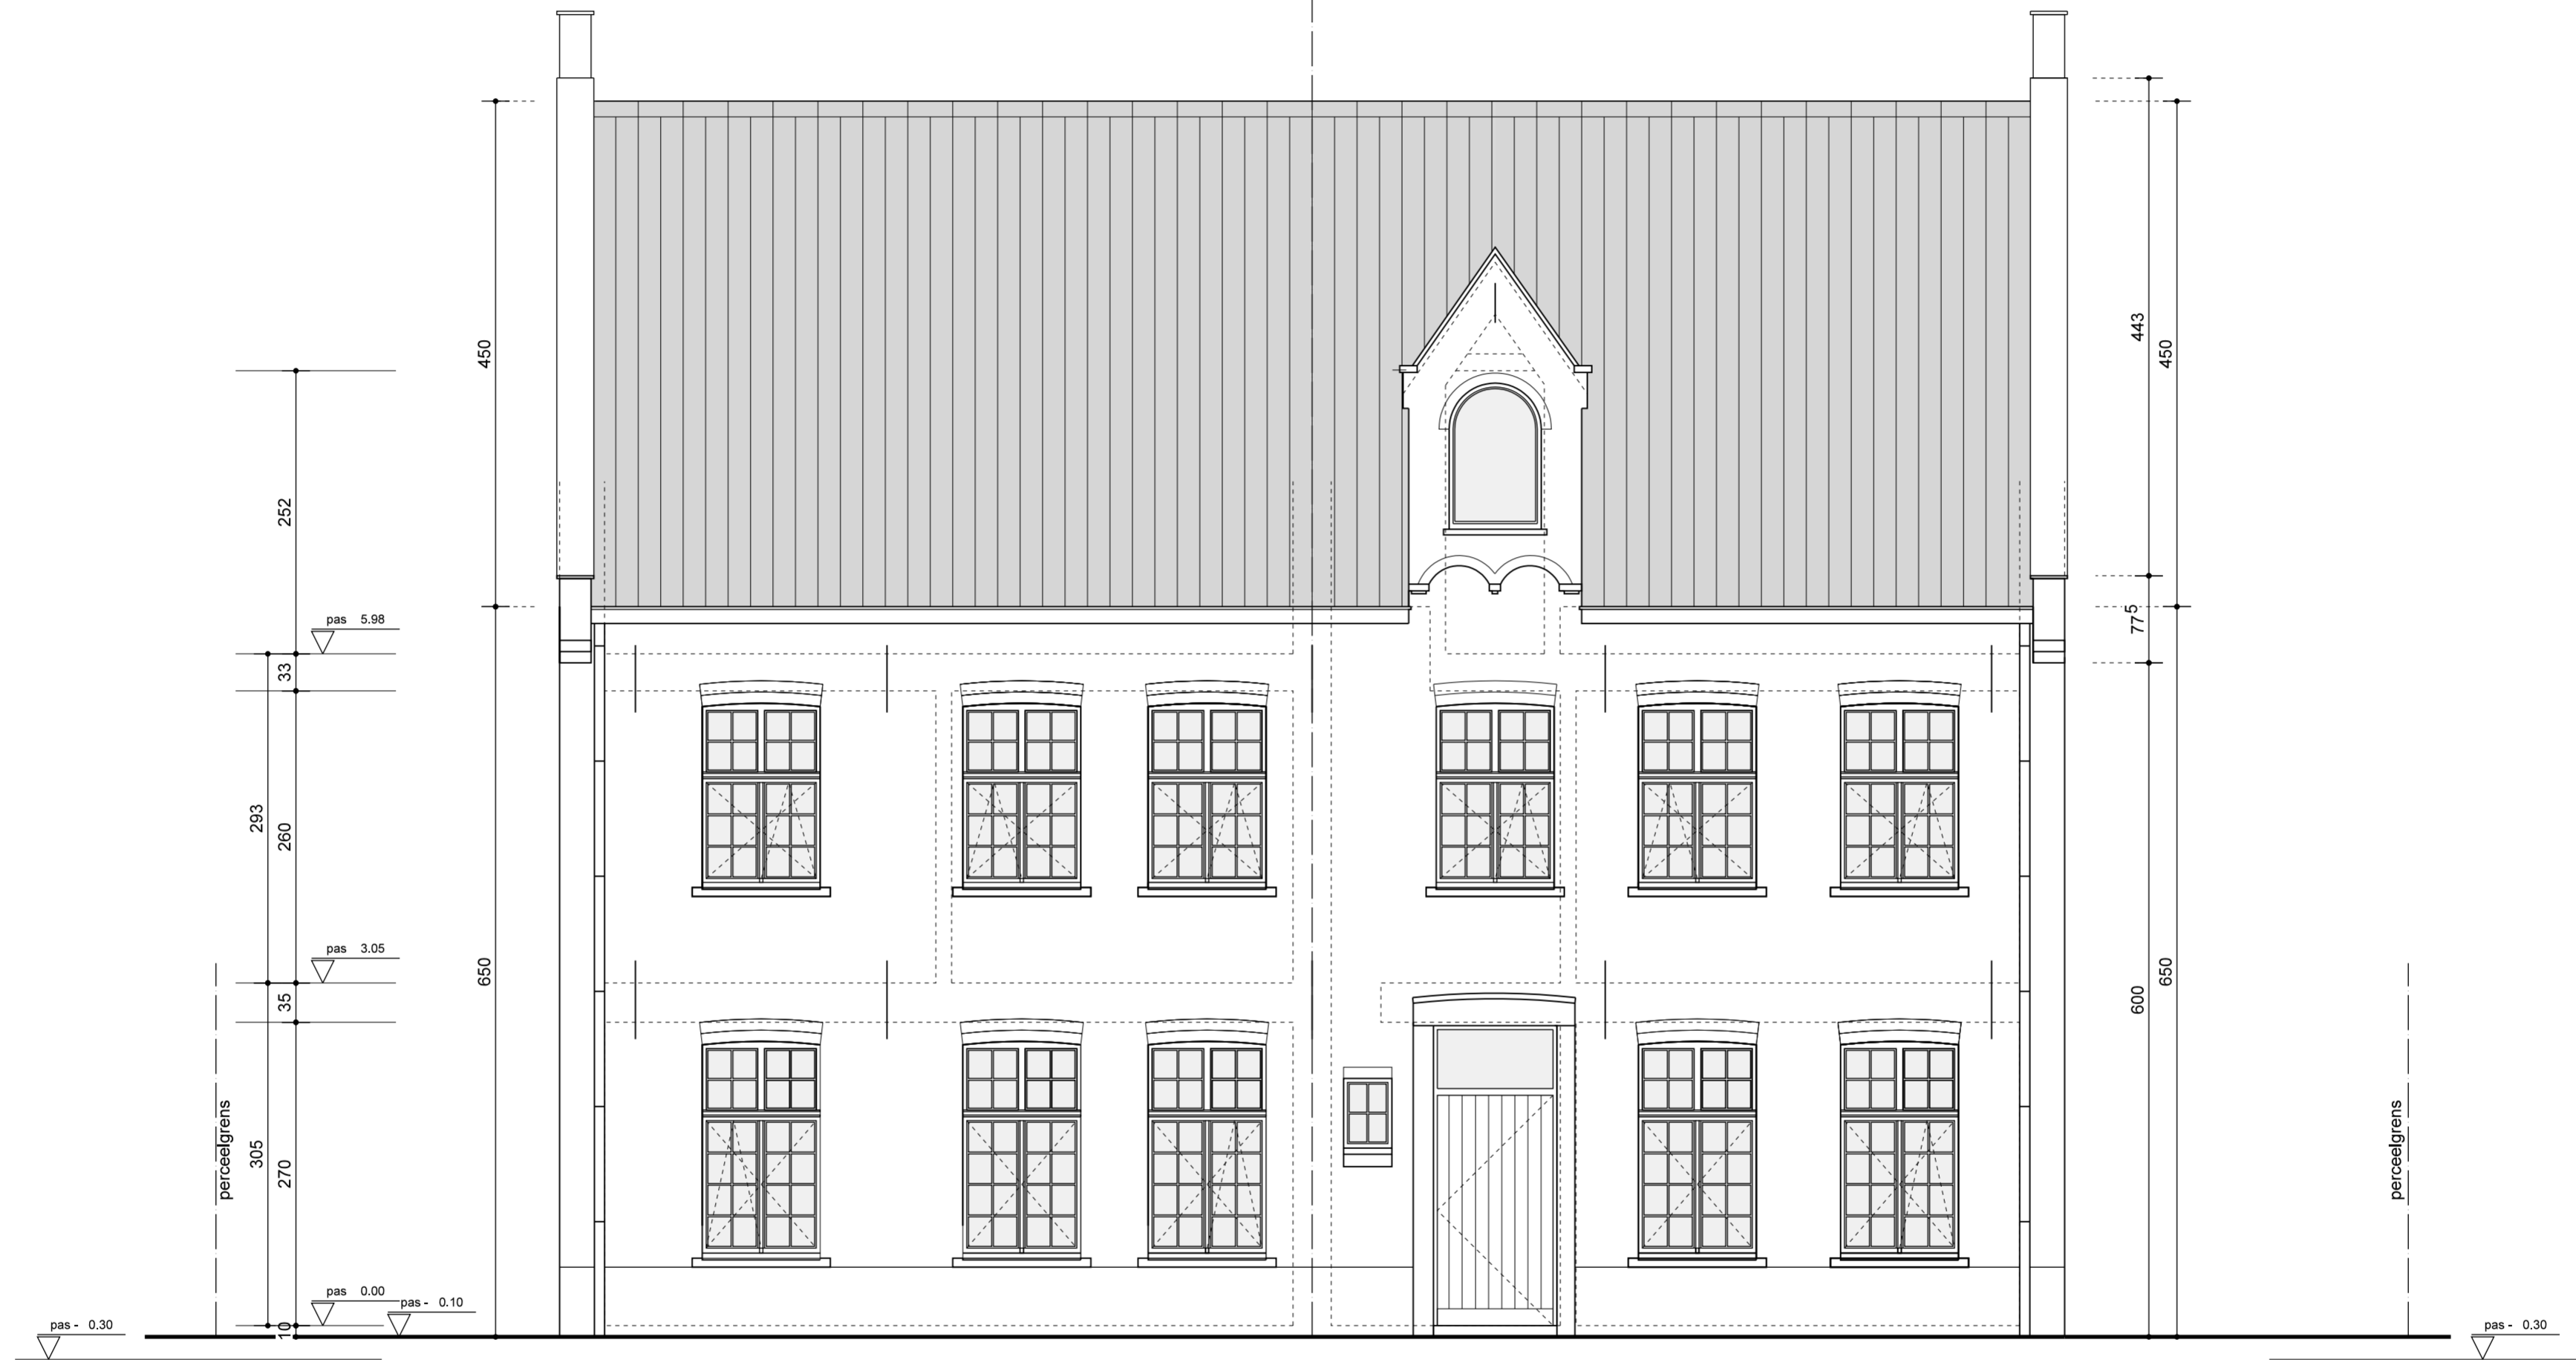

VOORGEVEL

SCHAAL 1/50

LOT 2B




ZIJGEVEL RECHTS

SCHAAL : 1/50

LOT 2A

LOT 2B

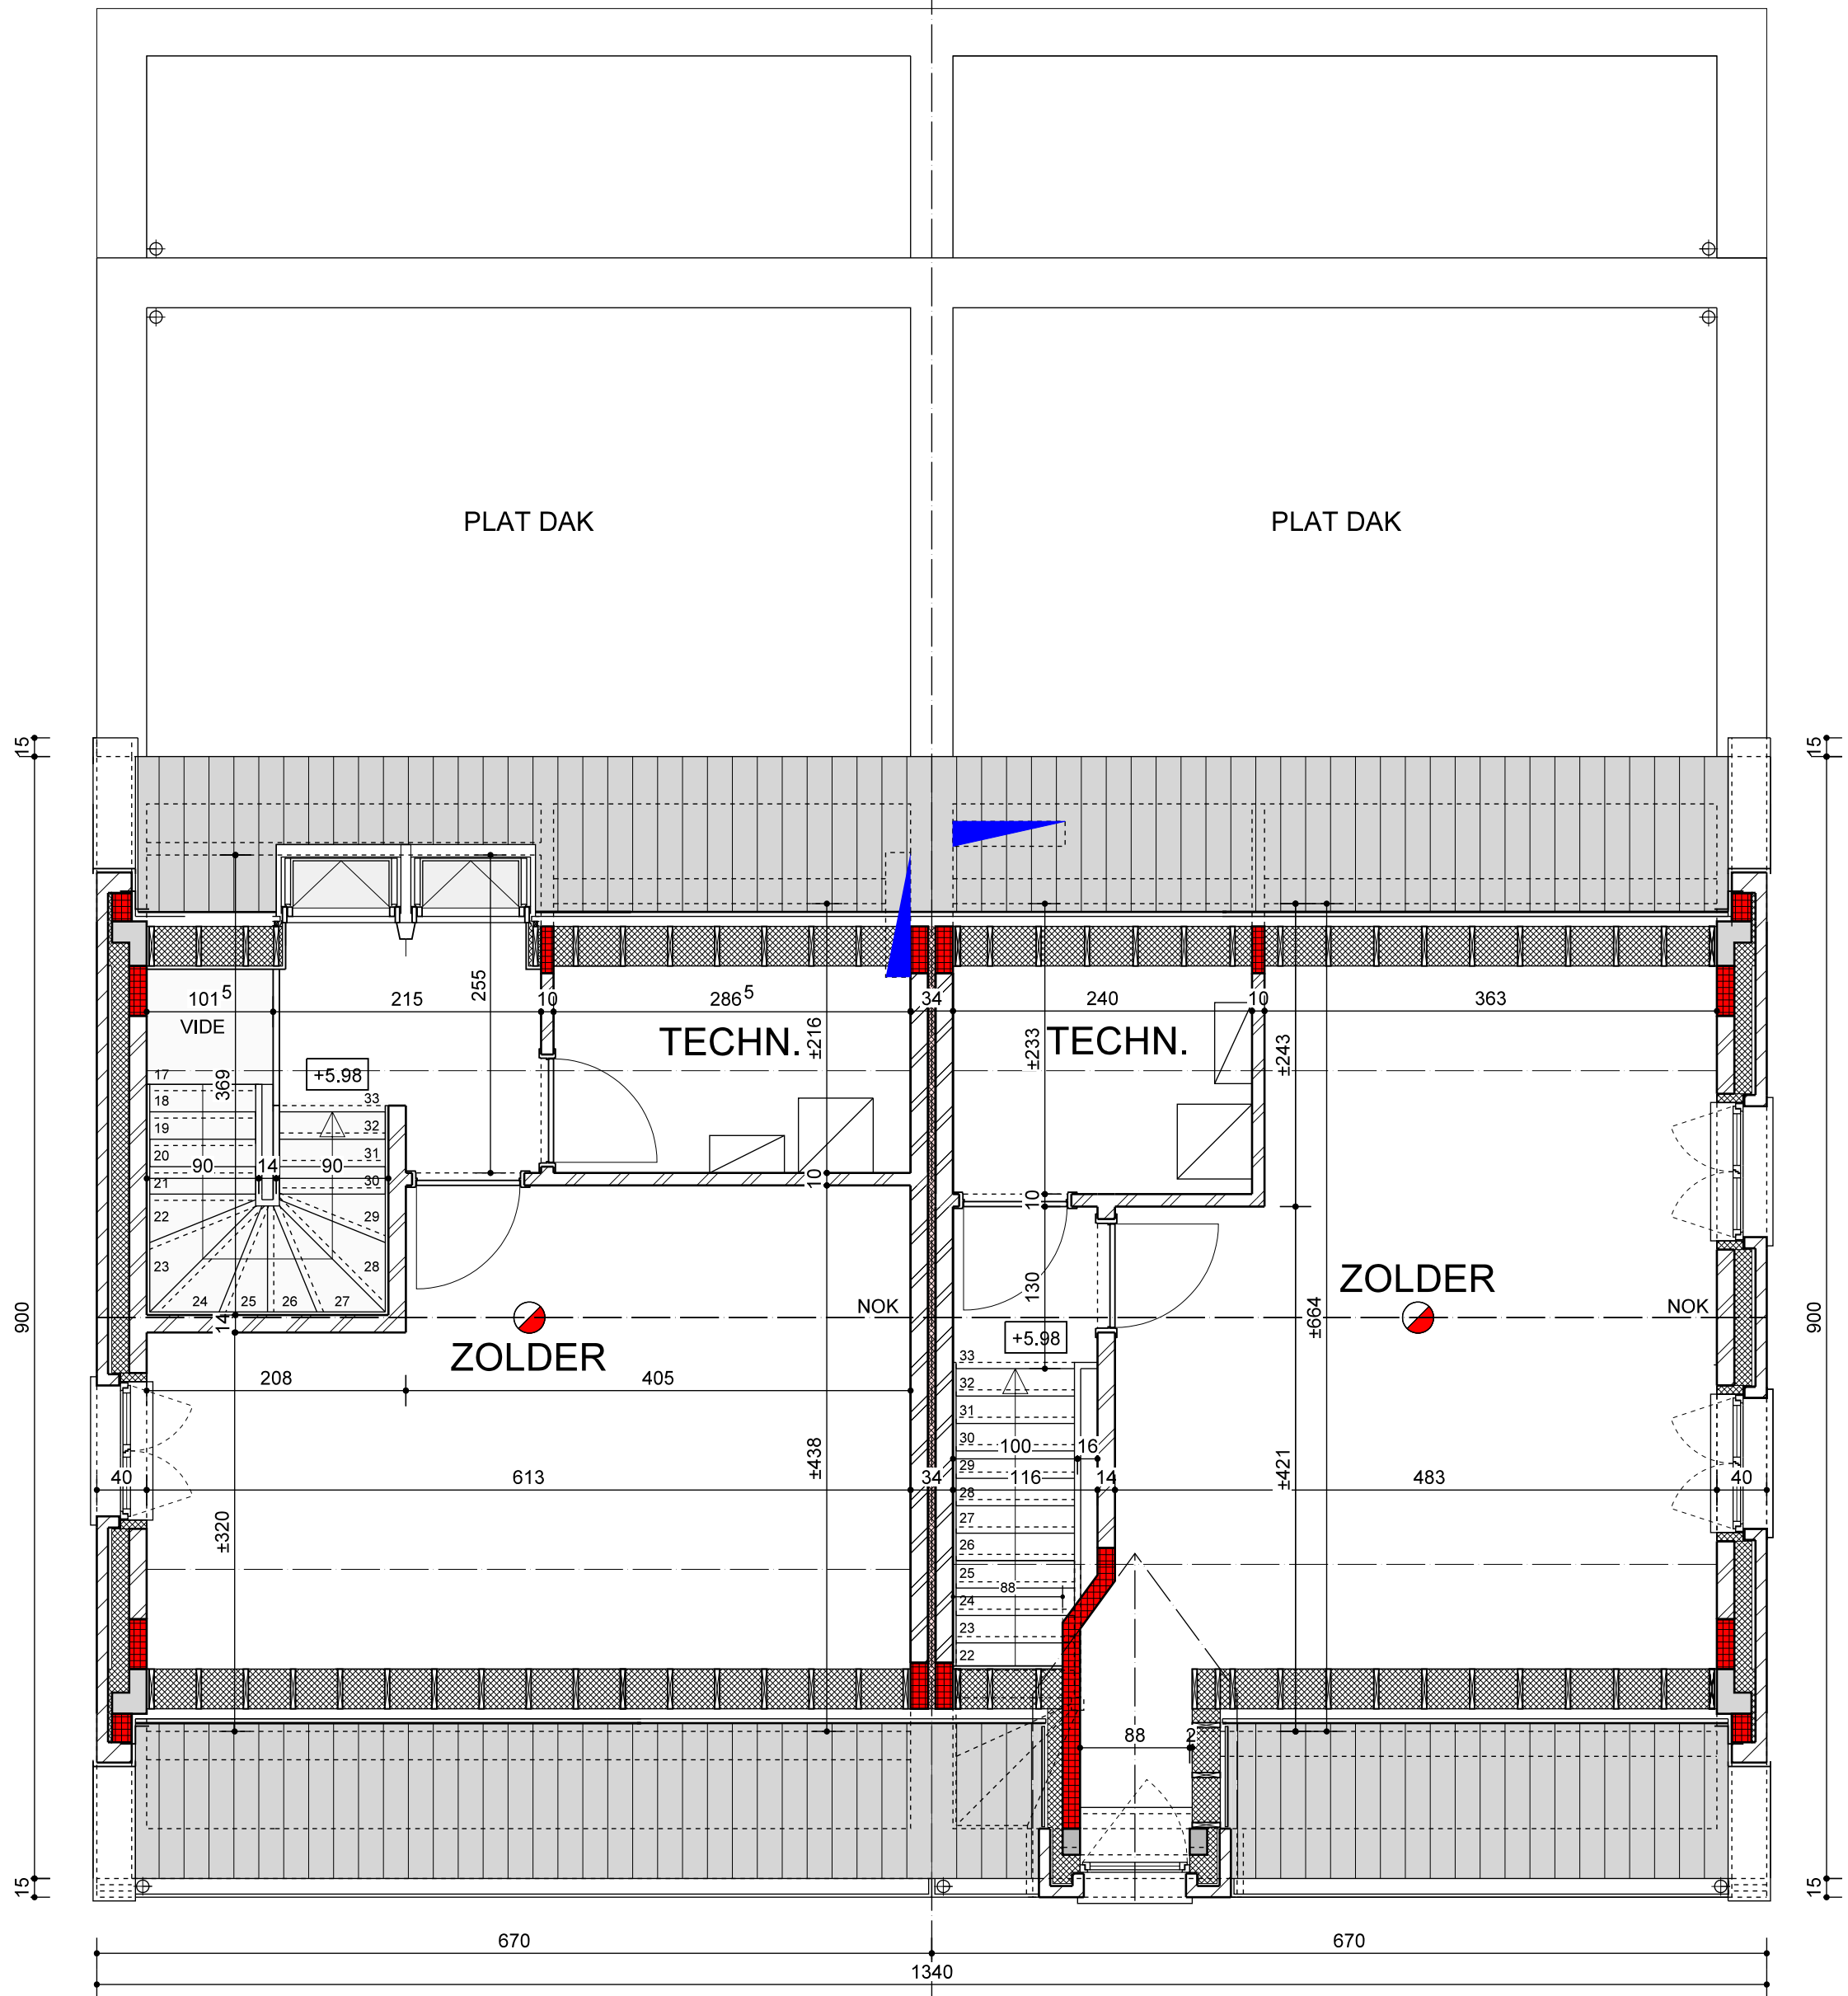

ZOLDER

SCHAAL : 1/50